



1 OVERALL SITE PLAN  
1" = 30'

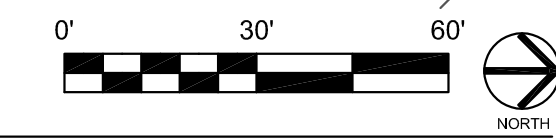


- SITE PLAN LEGEND**
-  NEW IMPERVIOUS SURFACE (SOUTH PARKING LOT)
  -  NEW IMPERVIOUS SURFACE (PLAZA & WALKS)
  -  NEW LANDSCAPE AREA (PERVIOUS SURFACE)
  -  ACCESSIBLE PEDESTRIAN ACCESS

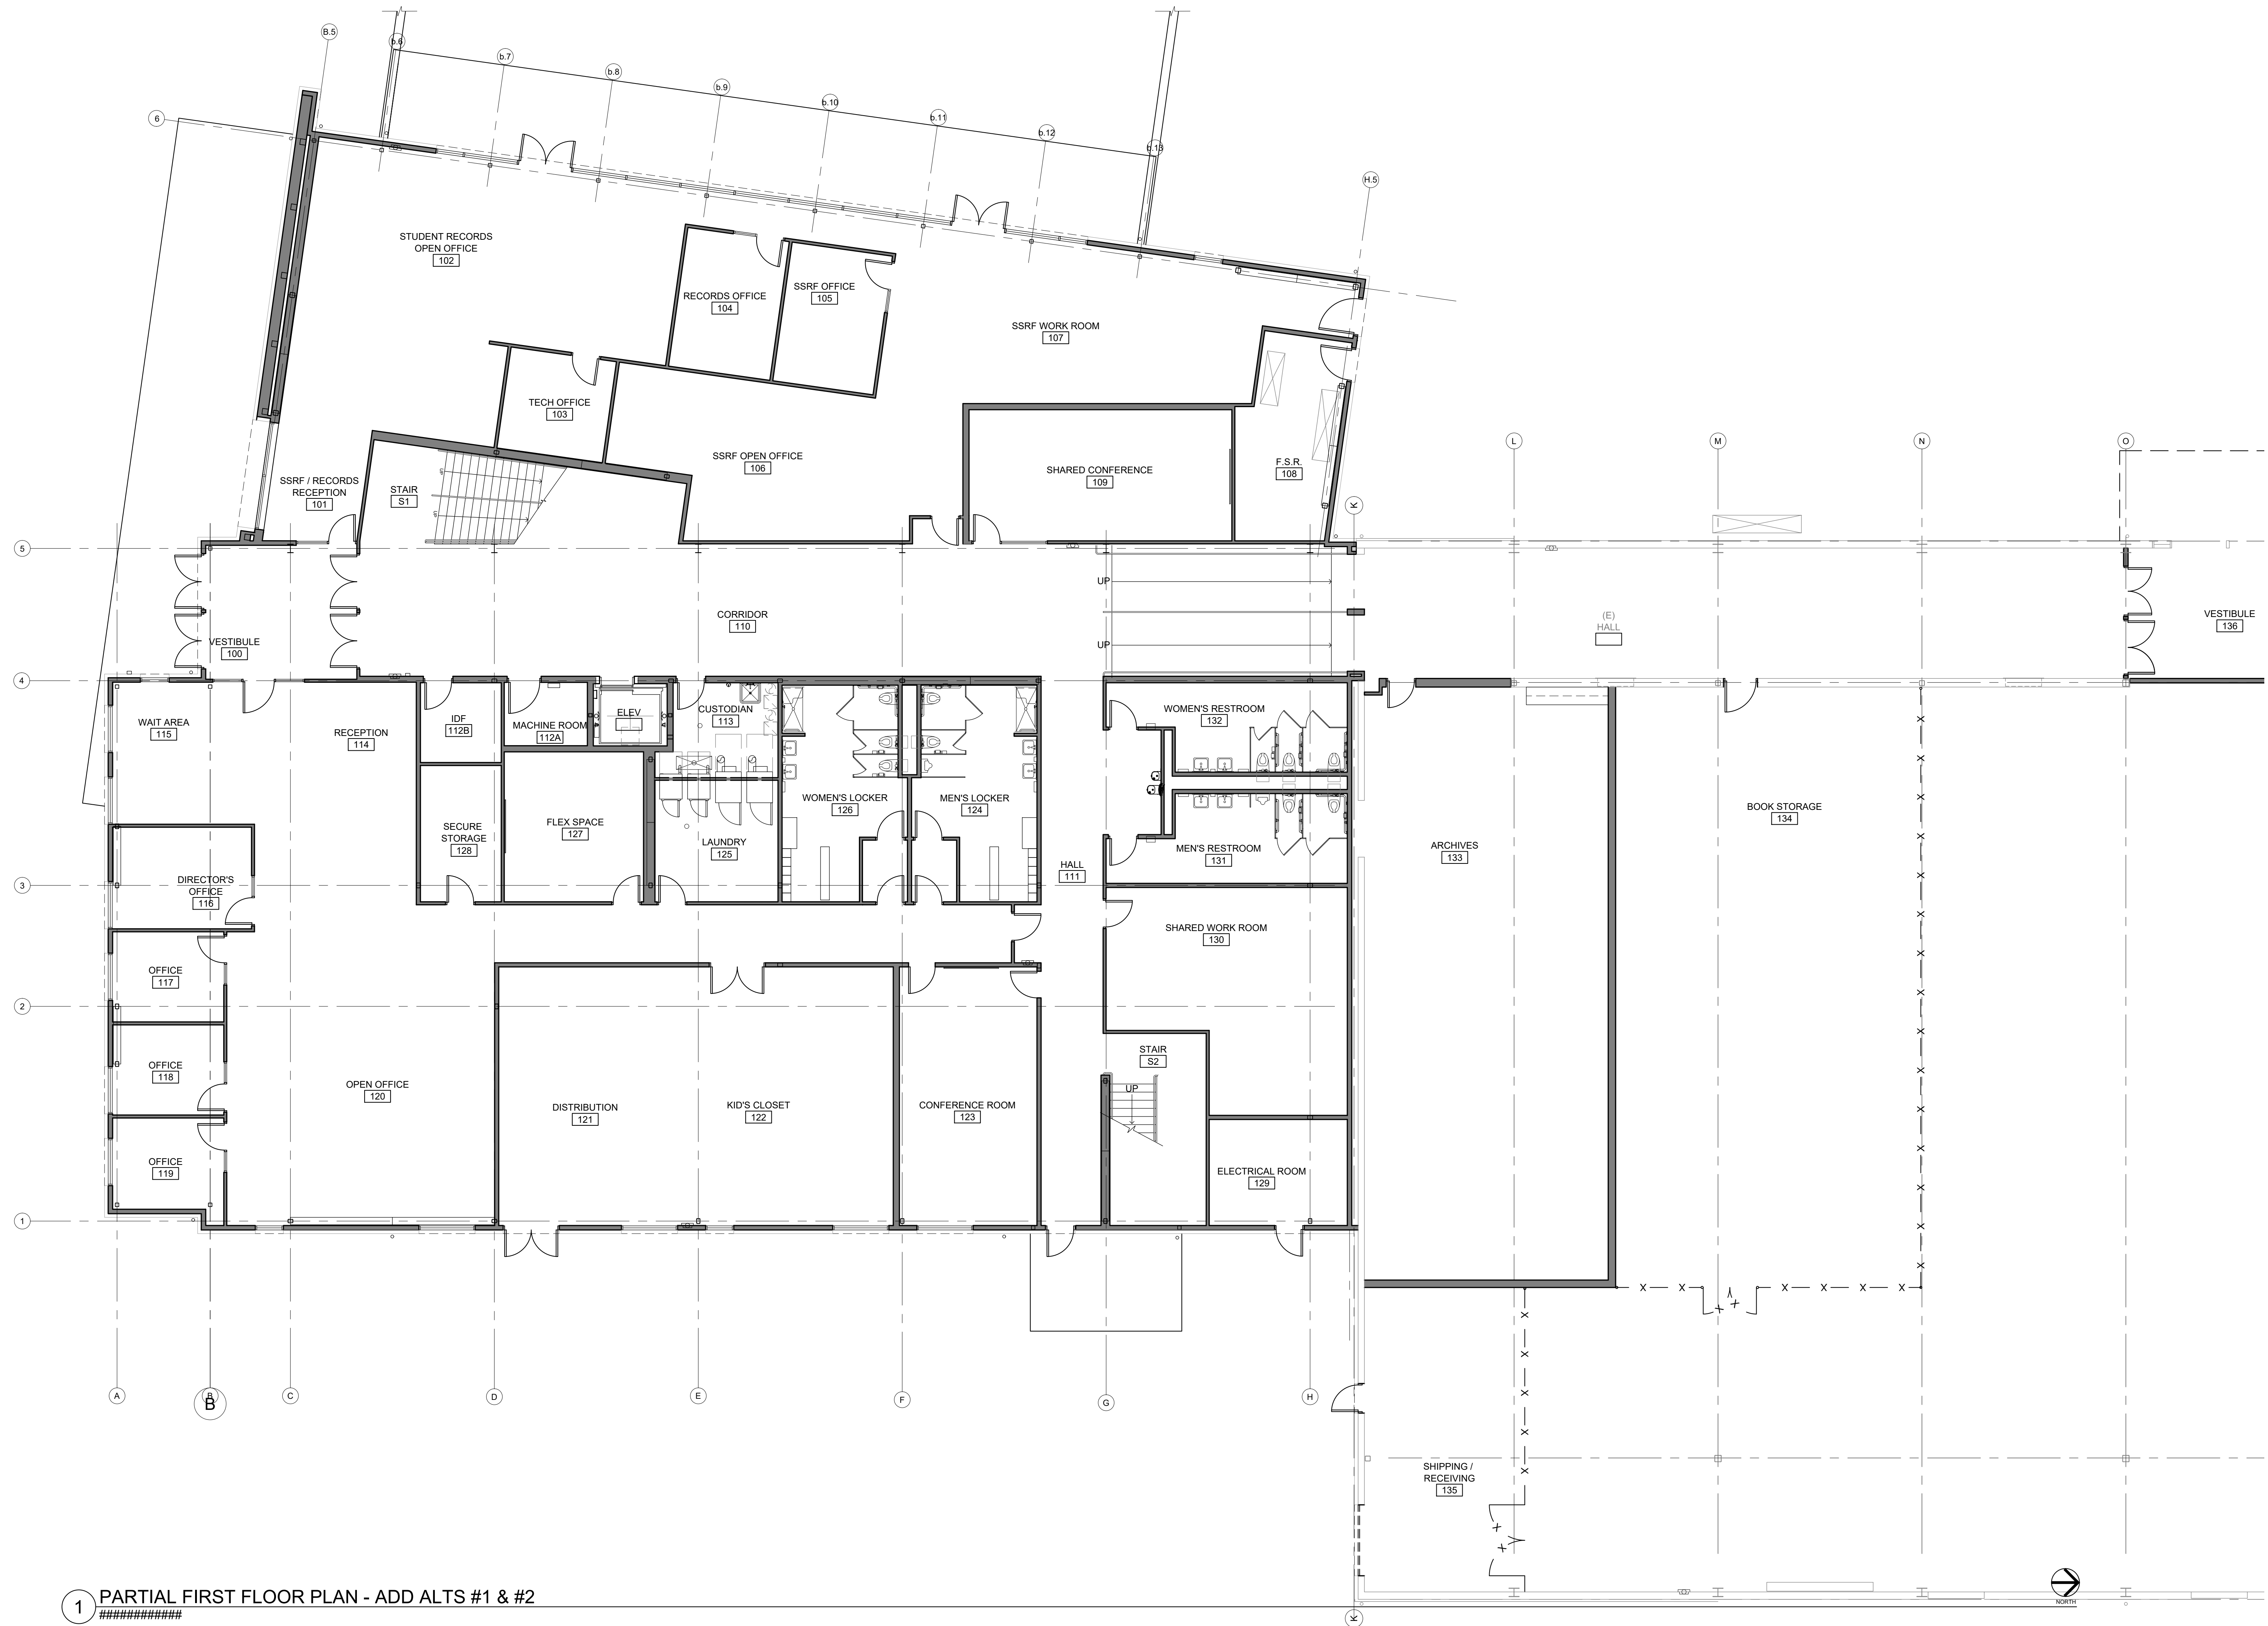

1 PARTIAL FIRST FLOOR PLAN - ADD ALTS #1 & #2  
 #####



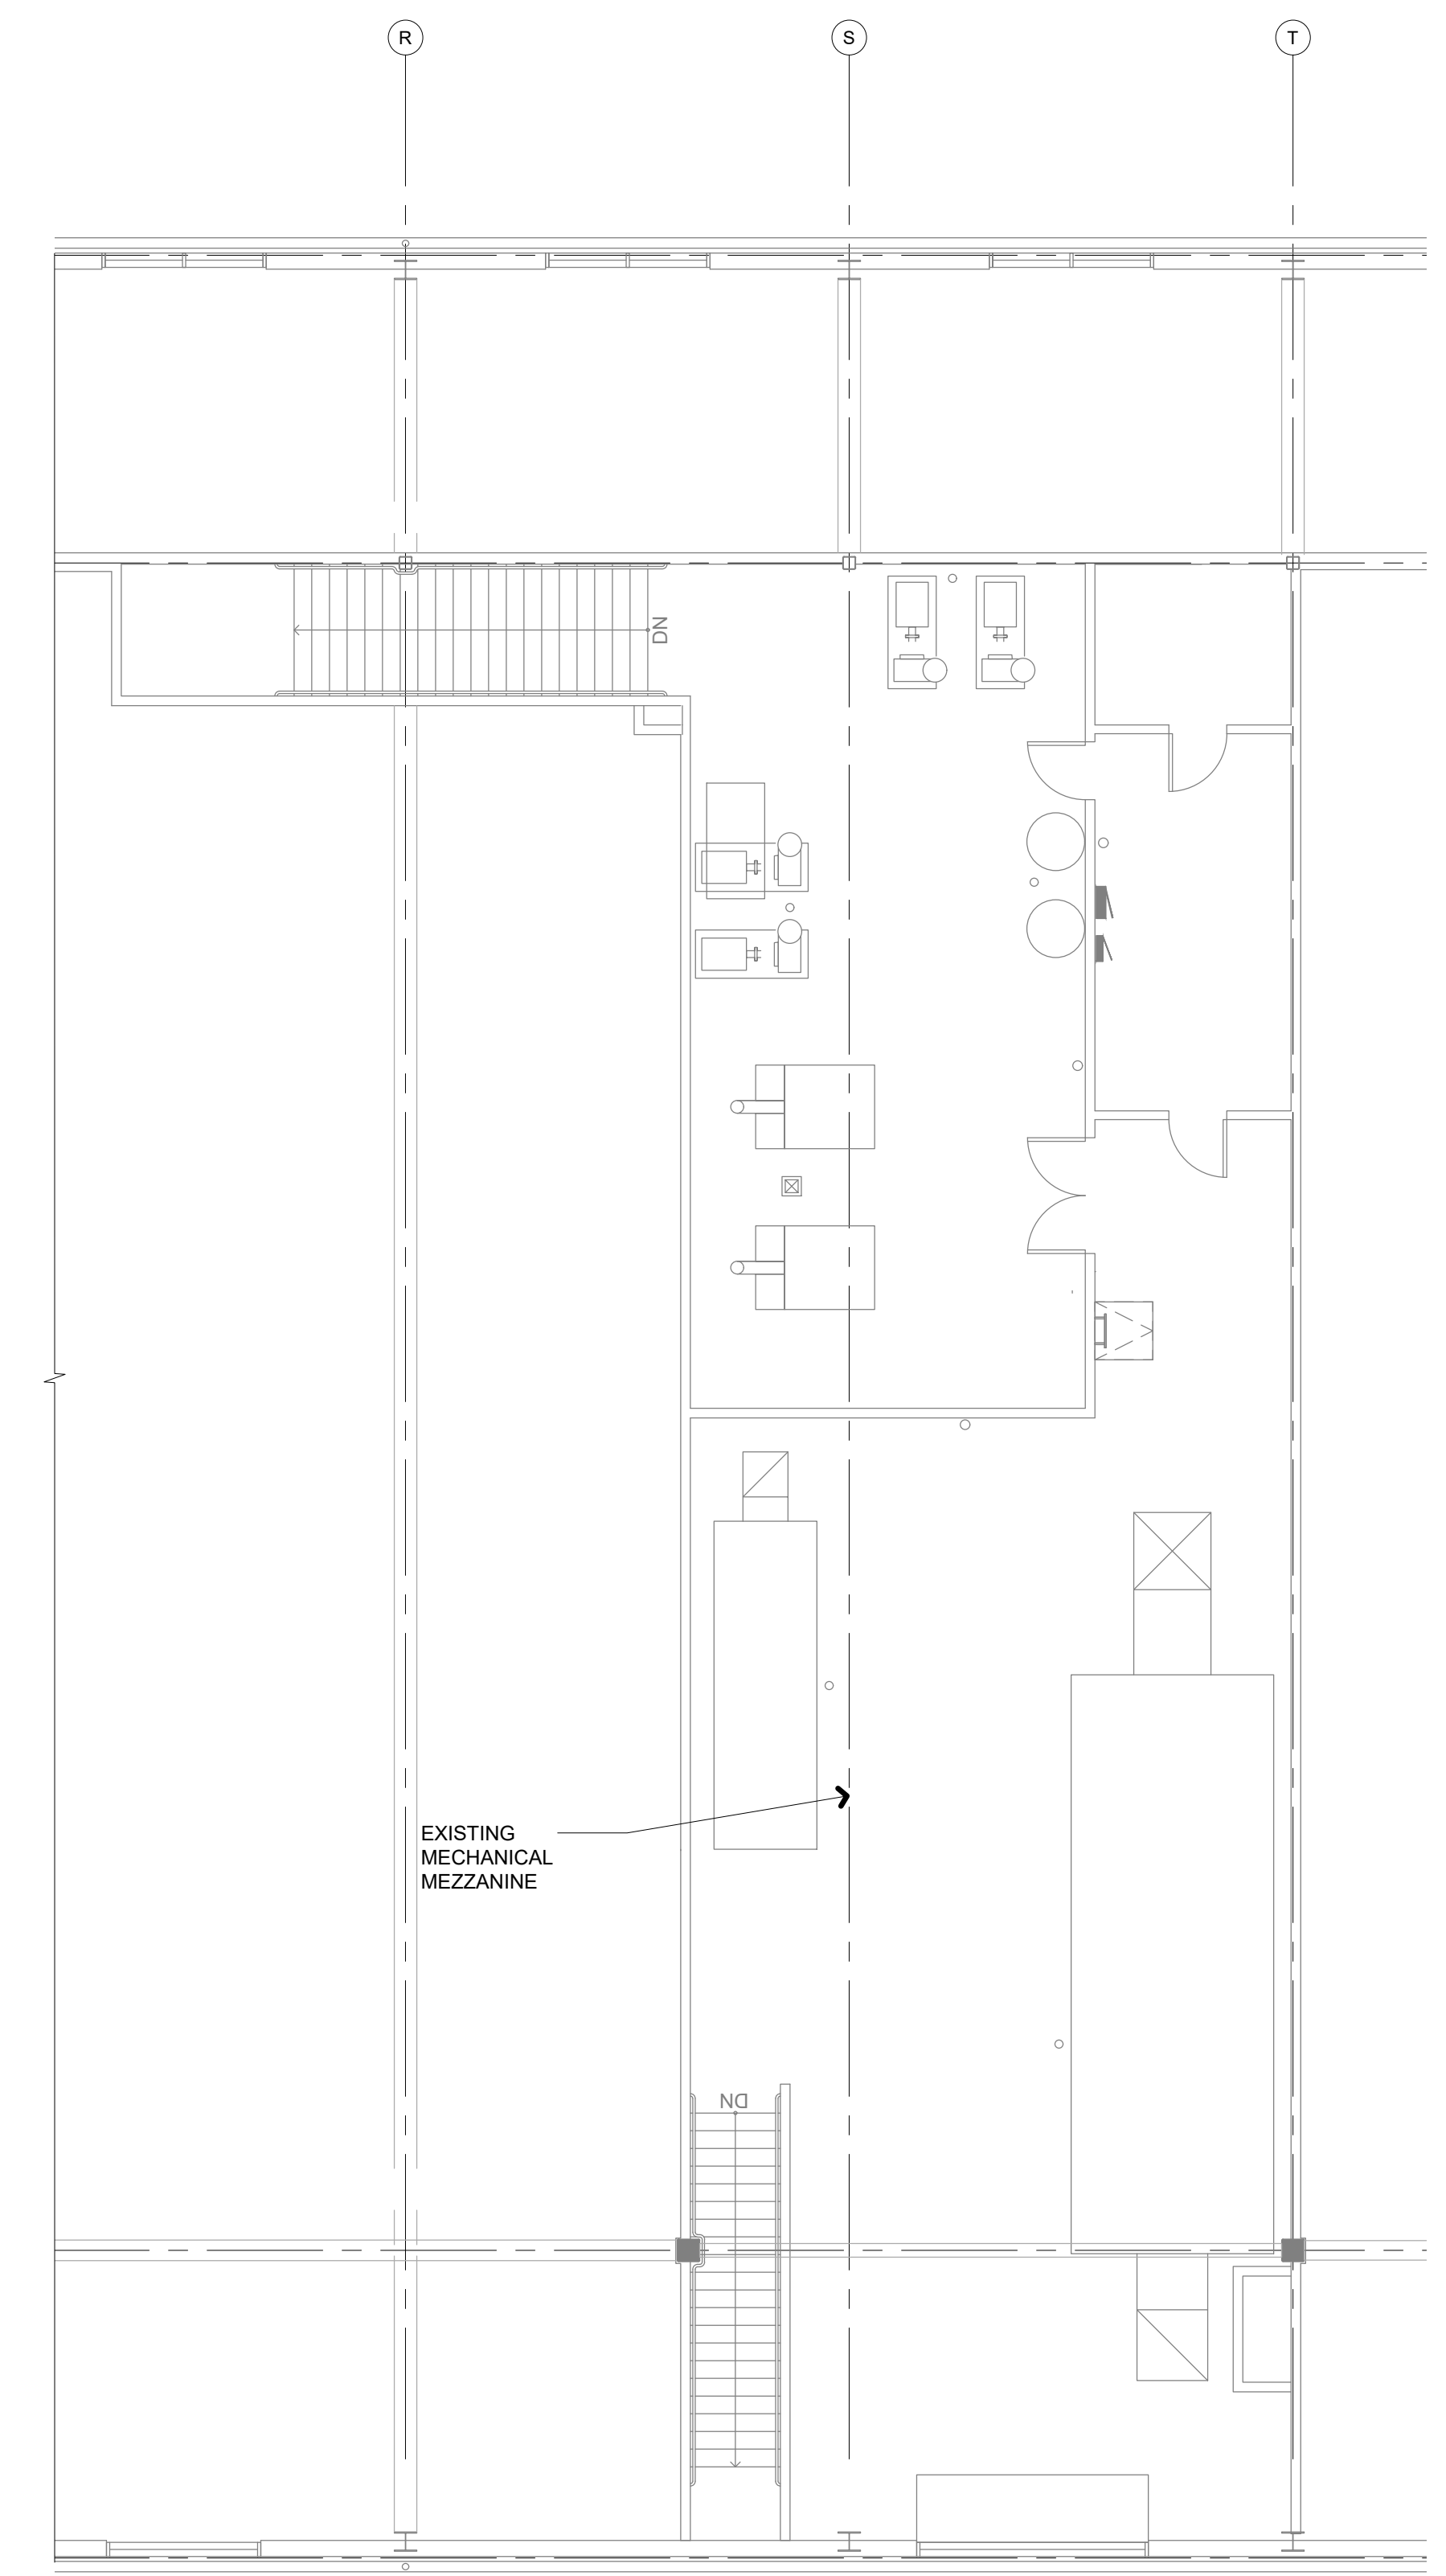

1 PARTIAL SECOND FLOOR PLAN - ADD ALT #3  
 1/8" = 1'-0"

NEW BUILD: 15,261 SF

